
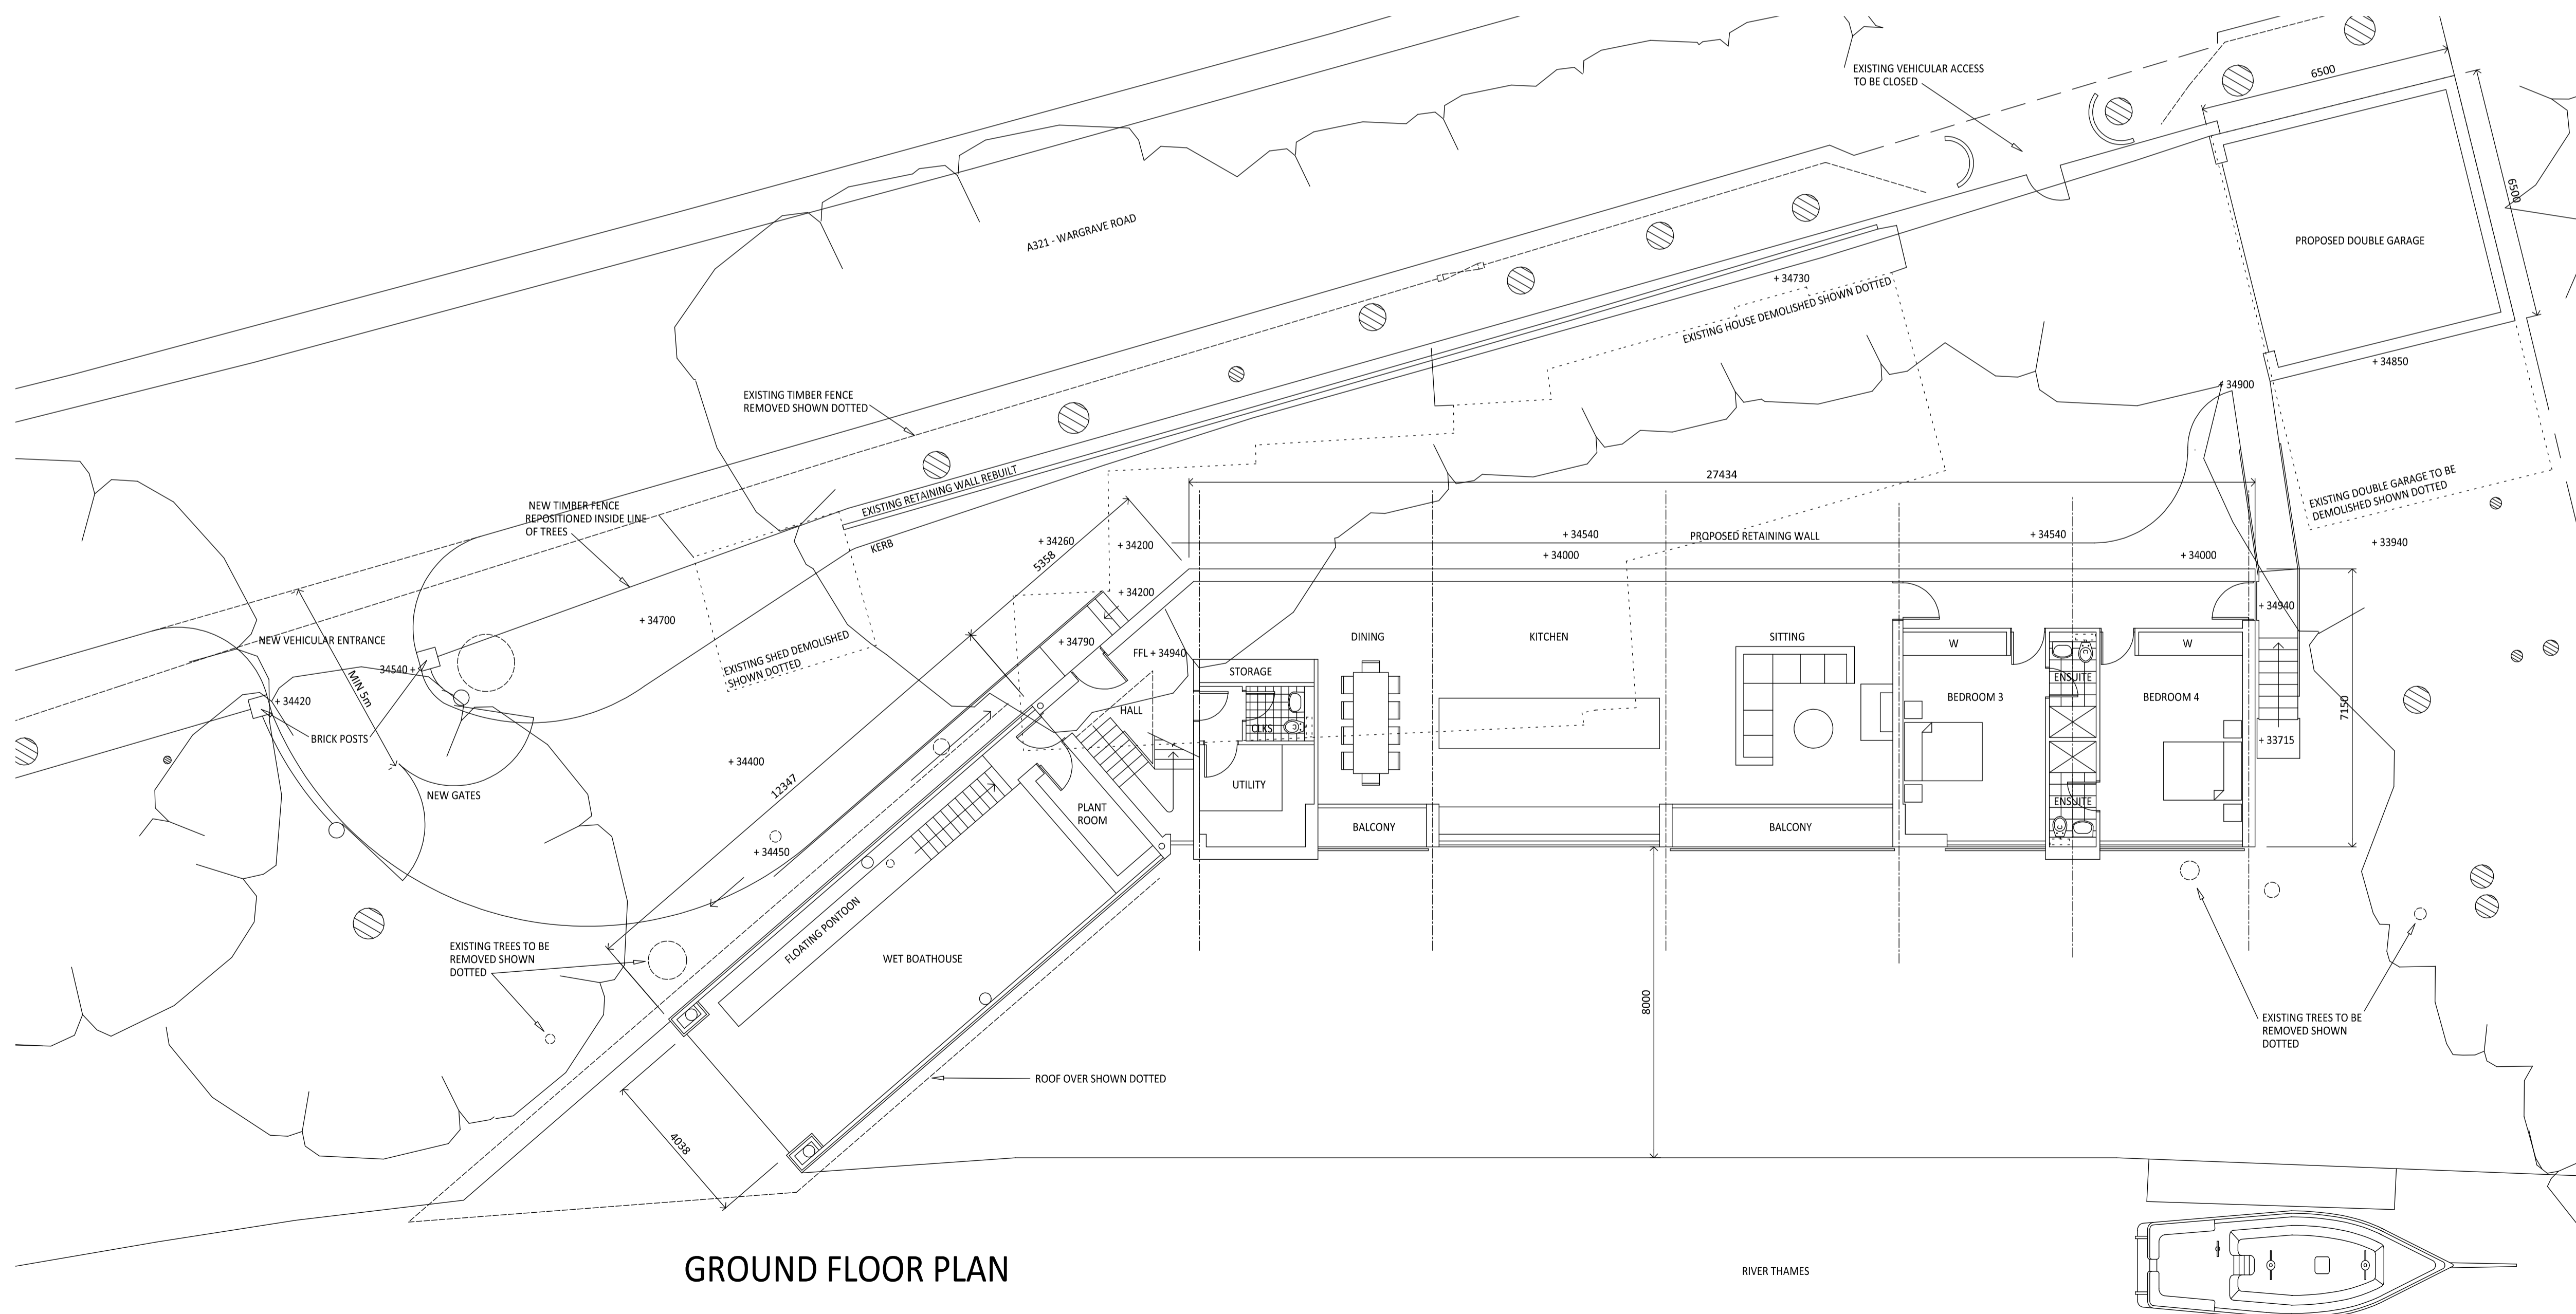


Notes

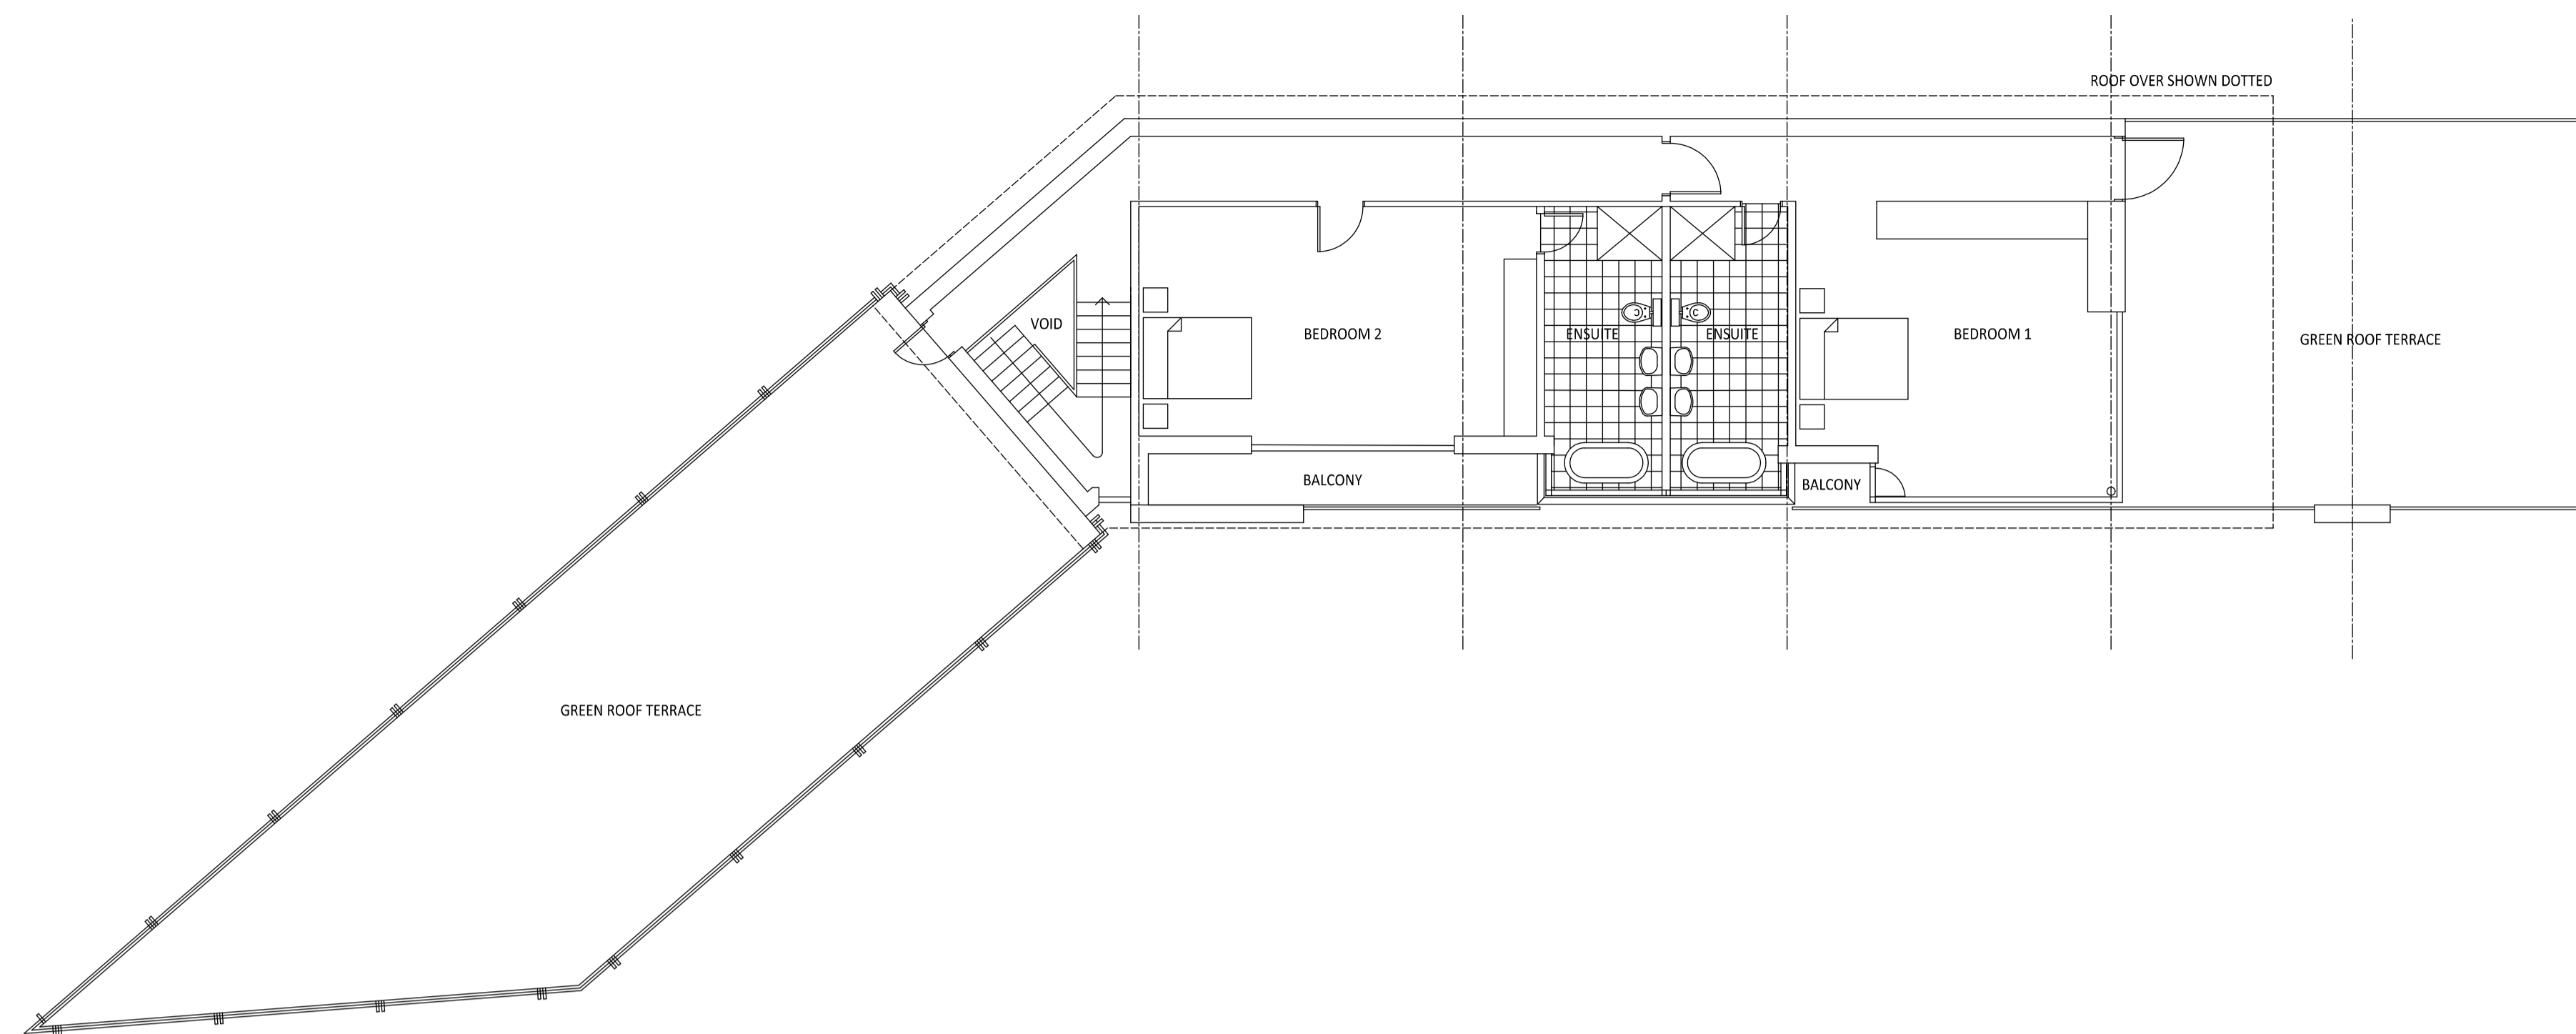

A 27.06.12 Solar panels and lower boathouse walls omitted.
 no date revision

Jeffrey Charles Emmett
 PLANNING & DEVELOPMENT CONSULTANCY

Stable Court Studio, 12a Bell Lane, Thame, Oxon, OX9 3AL

Tel : 01844 267990 Fax : 01844 267991

email : admin@jcemmett.co.uk

project
**Proposed House
 Wargrave**

title
Proposed Floor plans

drawn GP	Project number
date March 2012	982
scale 1:100 at A1	Drawing no P1
	A

Notes

A 27.06.12 Solar panels and lower boathouse walls omitted.
 no date revision

Jeffrey Charles Emmett
 PLANNING & DEVELOPMENT CONSULTANCY

Stable Court Studio, 12a Bell Lane, Thame, Oxon, OX9 3AL


Tel : 01844 267990 Fax : 01844 267991

email : admin@jcemmett.co.uk

project
**Proposed House
 Wargrave**


title
Proposed West Elevation

drawn GP	Project number	
date March 2012	982	
scale 1:100 at A1	Drawing no	Rev
	P2	A

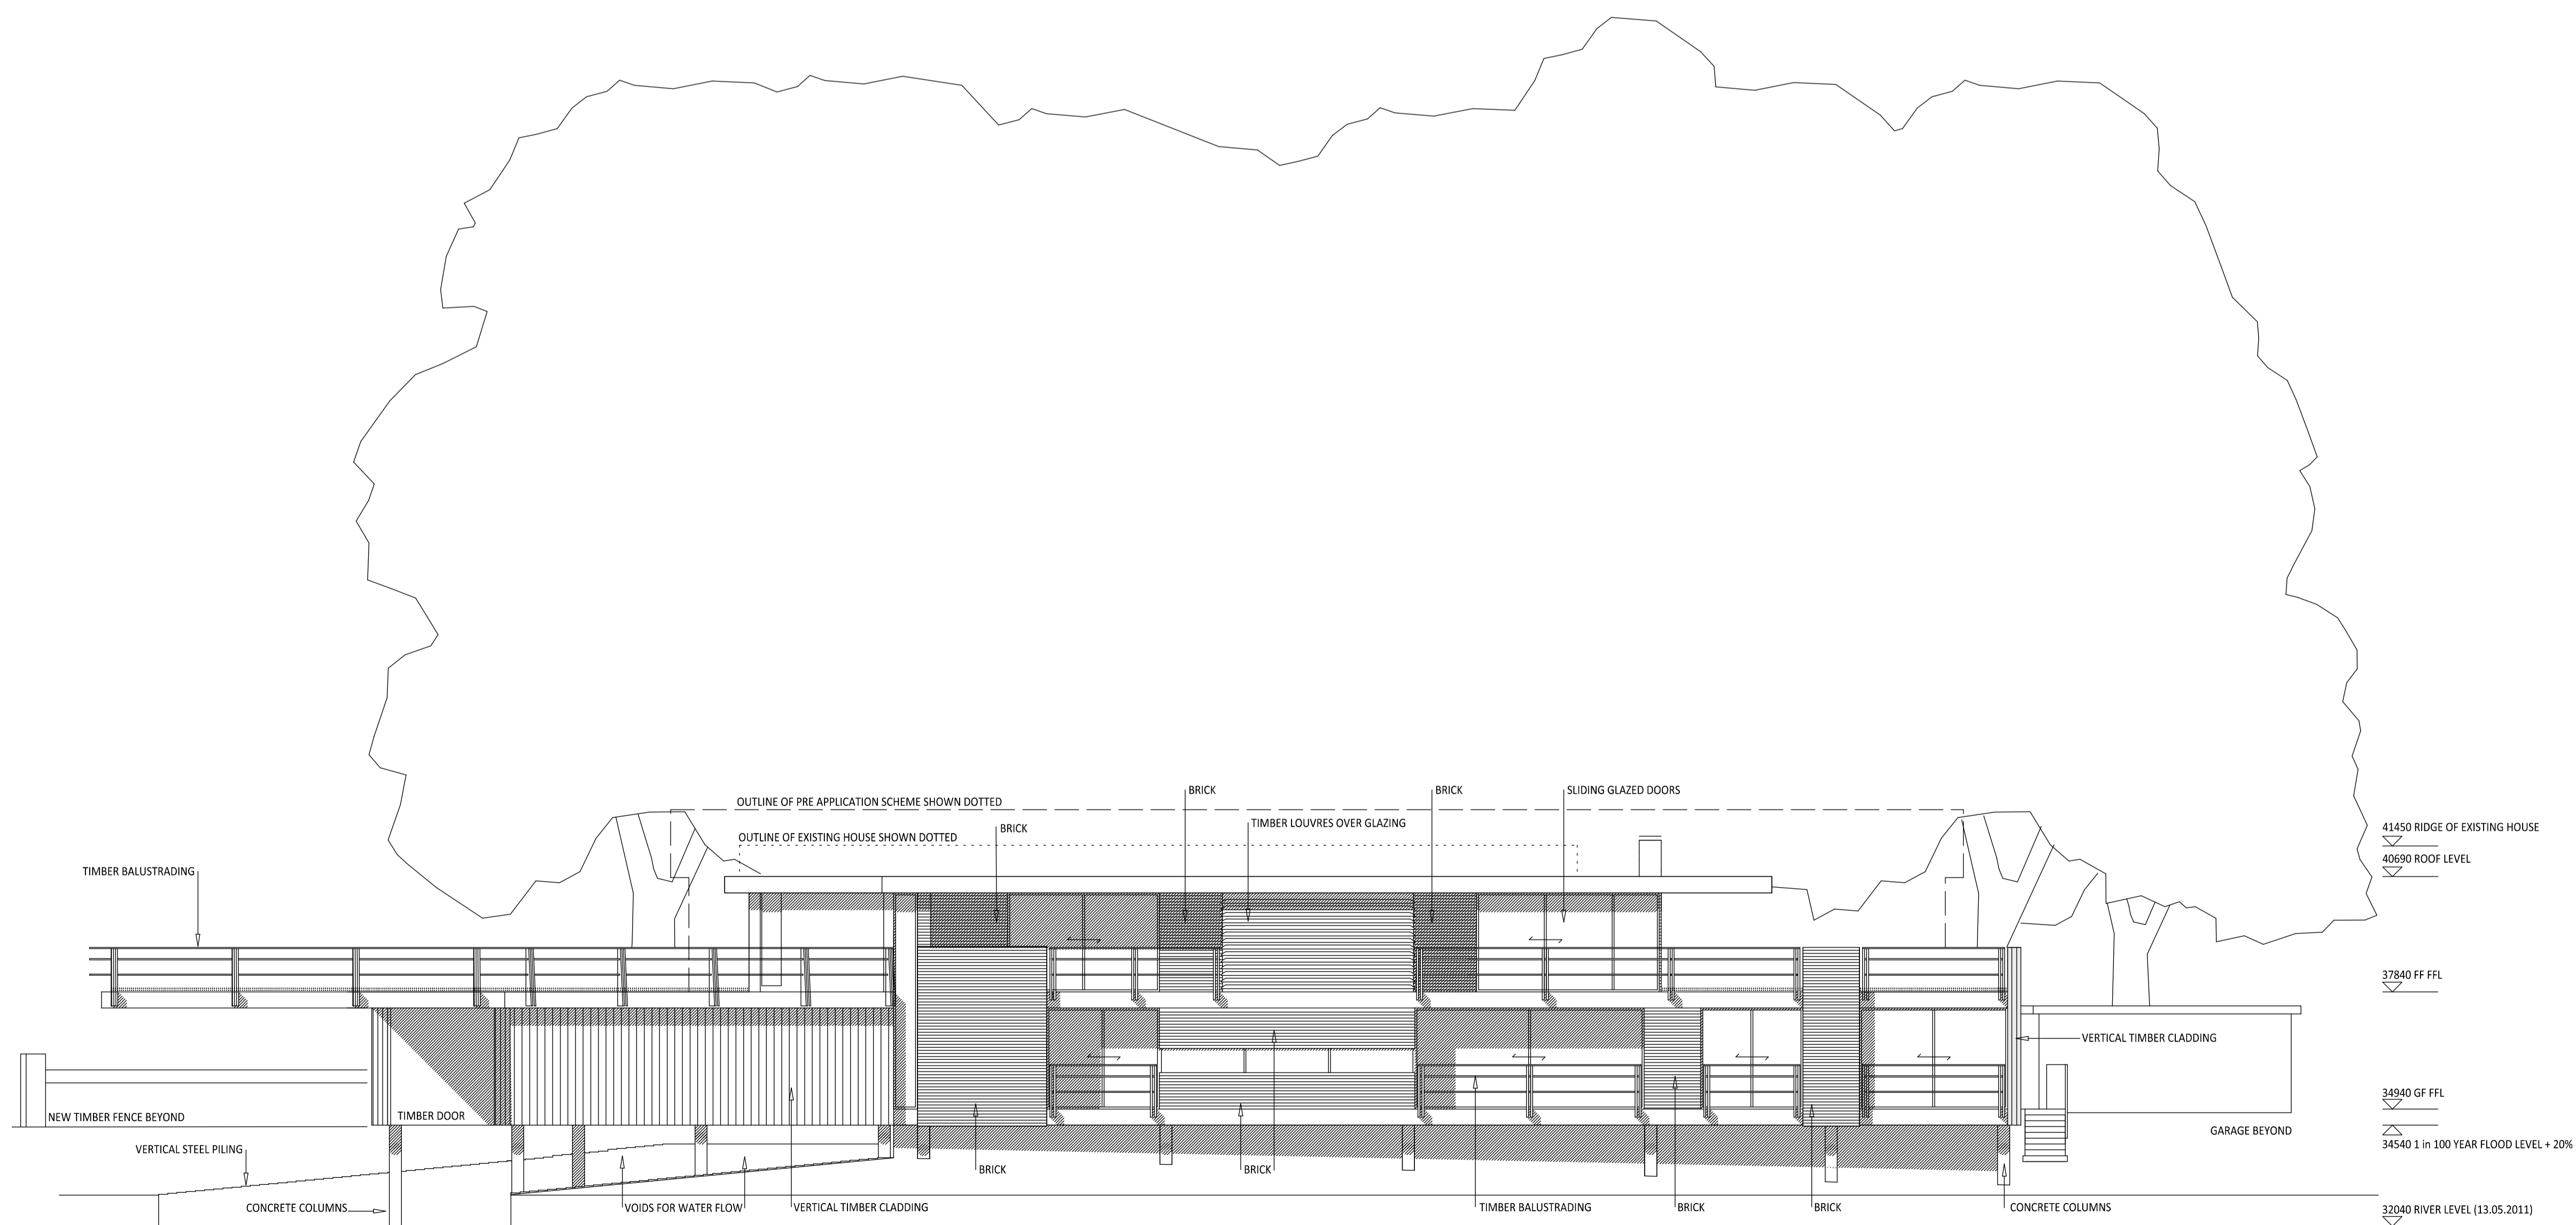

RIVER (WEST) ELEVATION

Notes

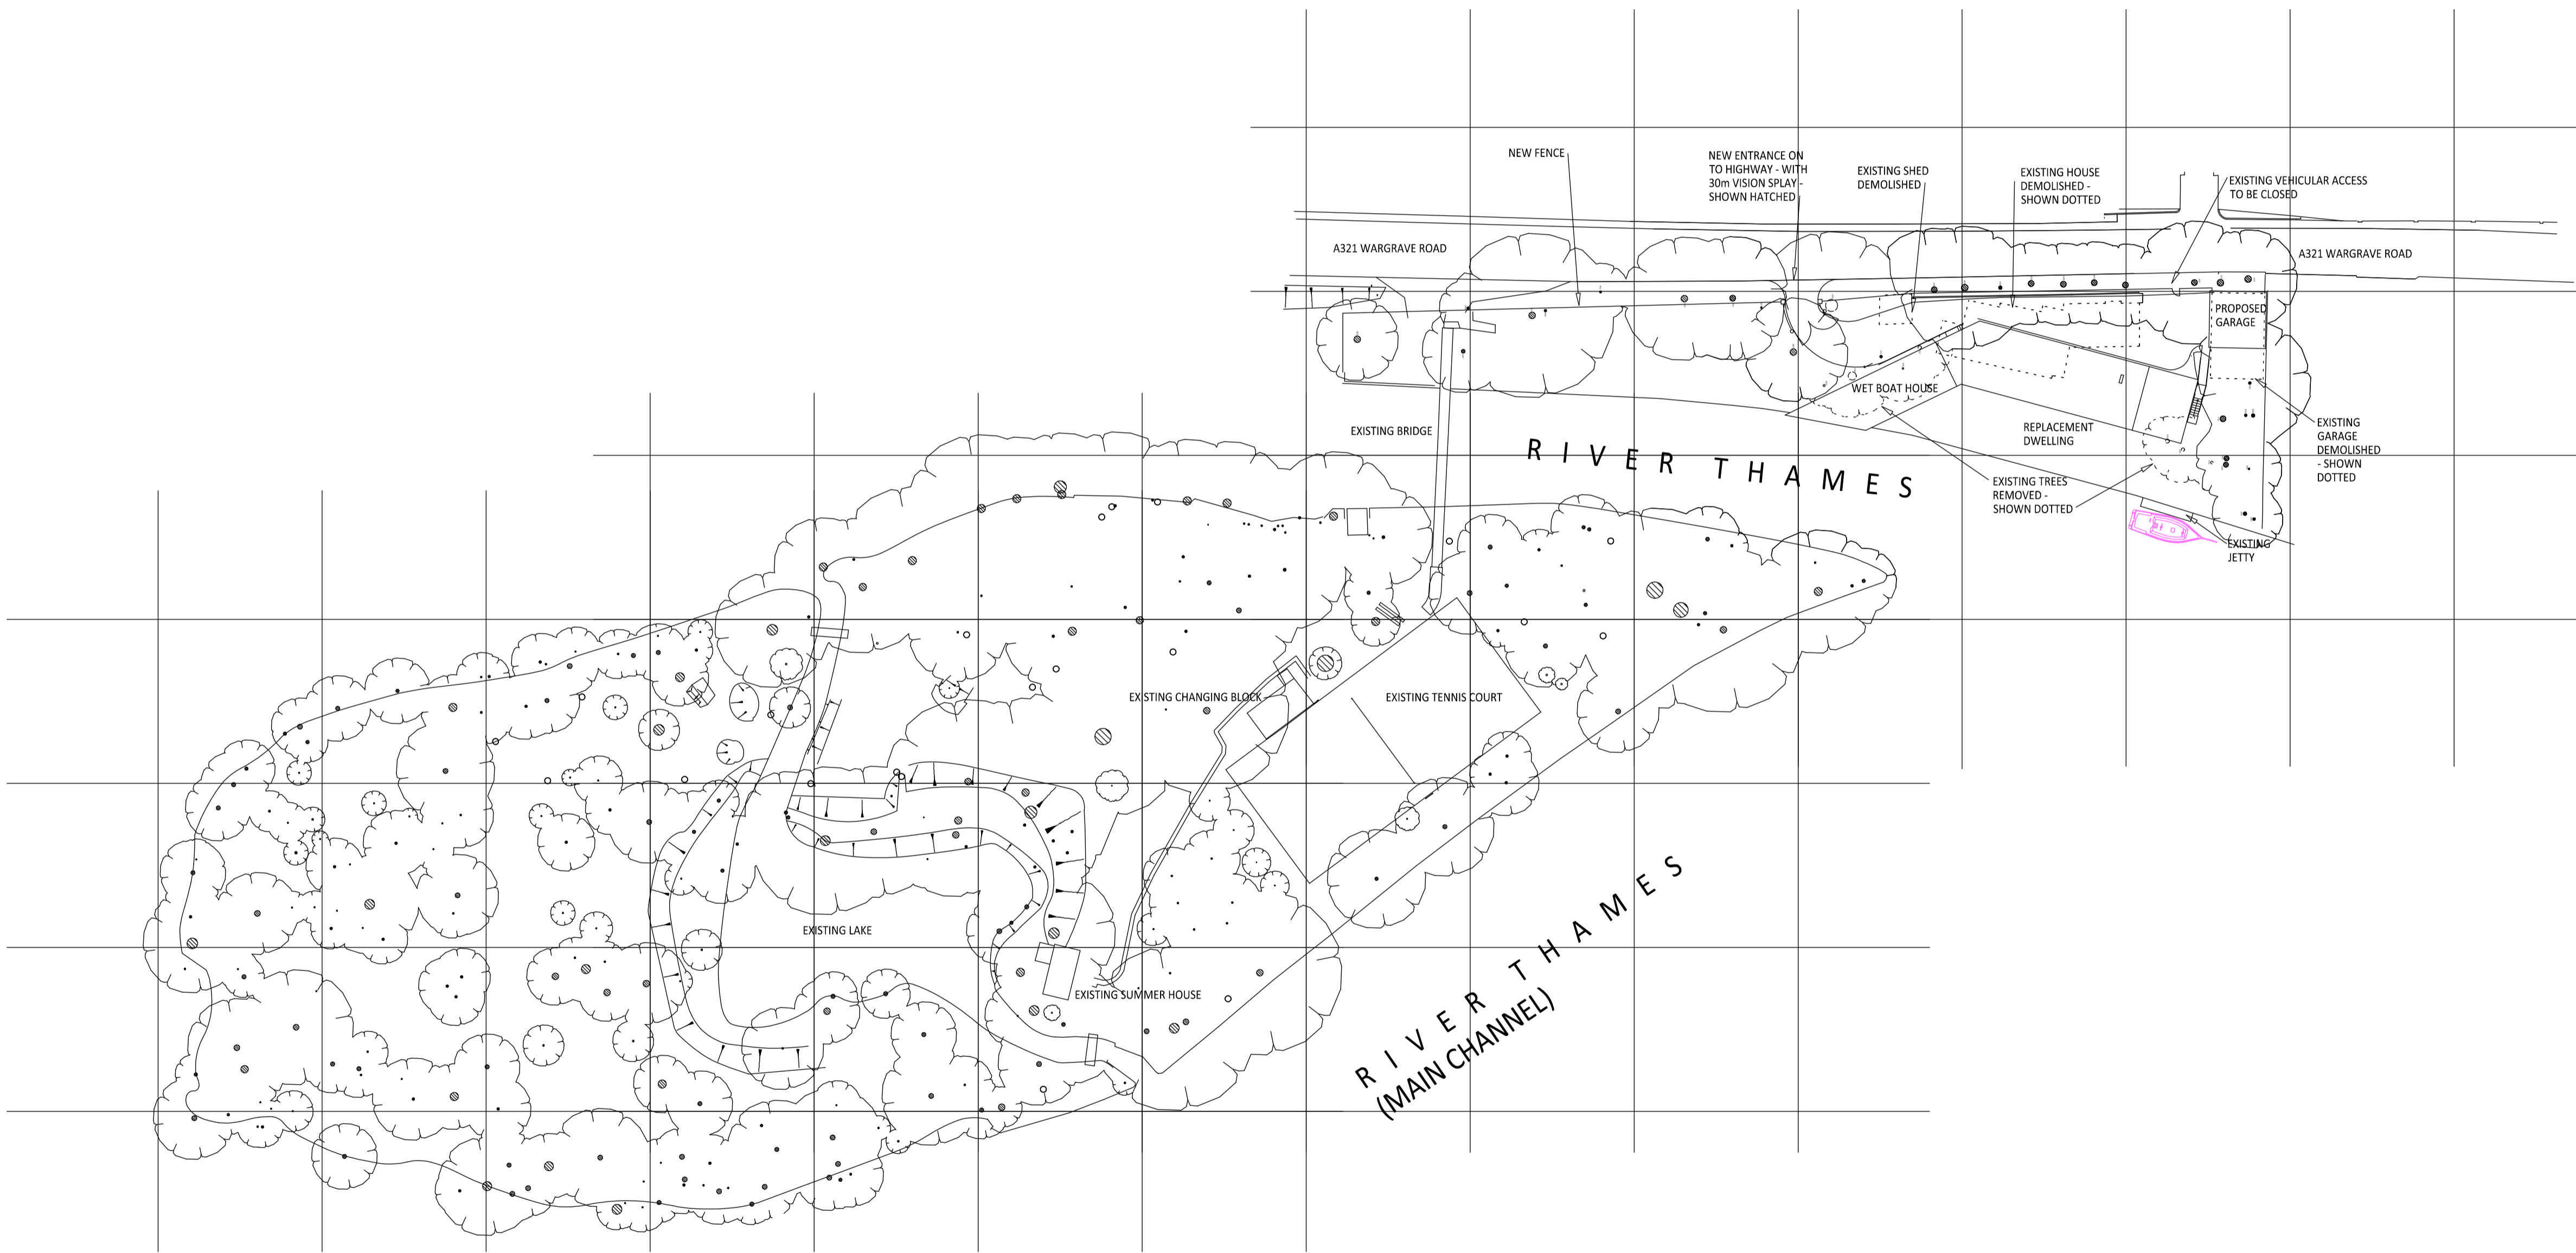


A 27.06.12 Solar panels omitted.
 no date revision

Jeffrey Charles Emmett
 PLANNING & DEVELOPMENT CONSULTANCY

Stable Court Studio, 12a Bell Lane, Thame, Oxon, OX9 3AL

Tel : 01844 267990 Fax : 01844 267991

email : admin@jcemmett.co.uk

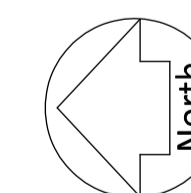

BLOCK PLAN (INCORPORATING ROOF PLAN)

project
**Proposed House
 Wargrave**

title
Proposed Block Plan

drawn GP	Project number
date March 2012	982
scale 1:500 at A1	Drawing no P3
	A

Notes

A 27.06.12 Solar panels and lower boathouse walls omitted.
 no date revision

Jeffrey Charles Emmett
 PLANNING & DEVELOPMENT CONSULTANCY

Stable Court Studio, 12a Bell Lane, Thame, Oxon, OX9 3AL


Tel : 01844 267990 Fax : 01844 267991

email : admin@jcemmett.co.uk

project
**Proposed House
 Wargrave**

title
Proposed East Elevation

drawn GP	Project number 982
date March 2012	
scale 1:100 at A1	Drawing no P4 A

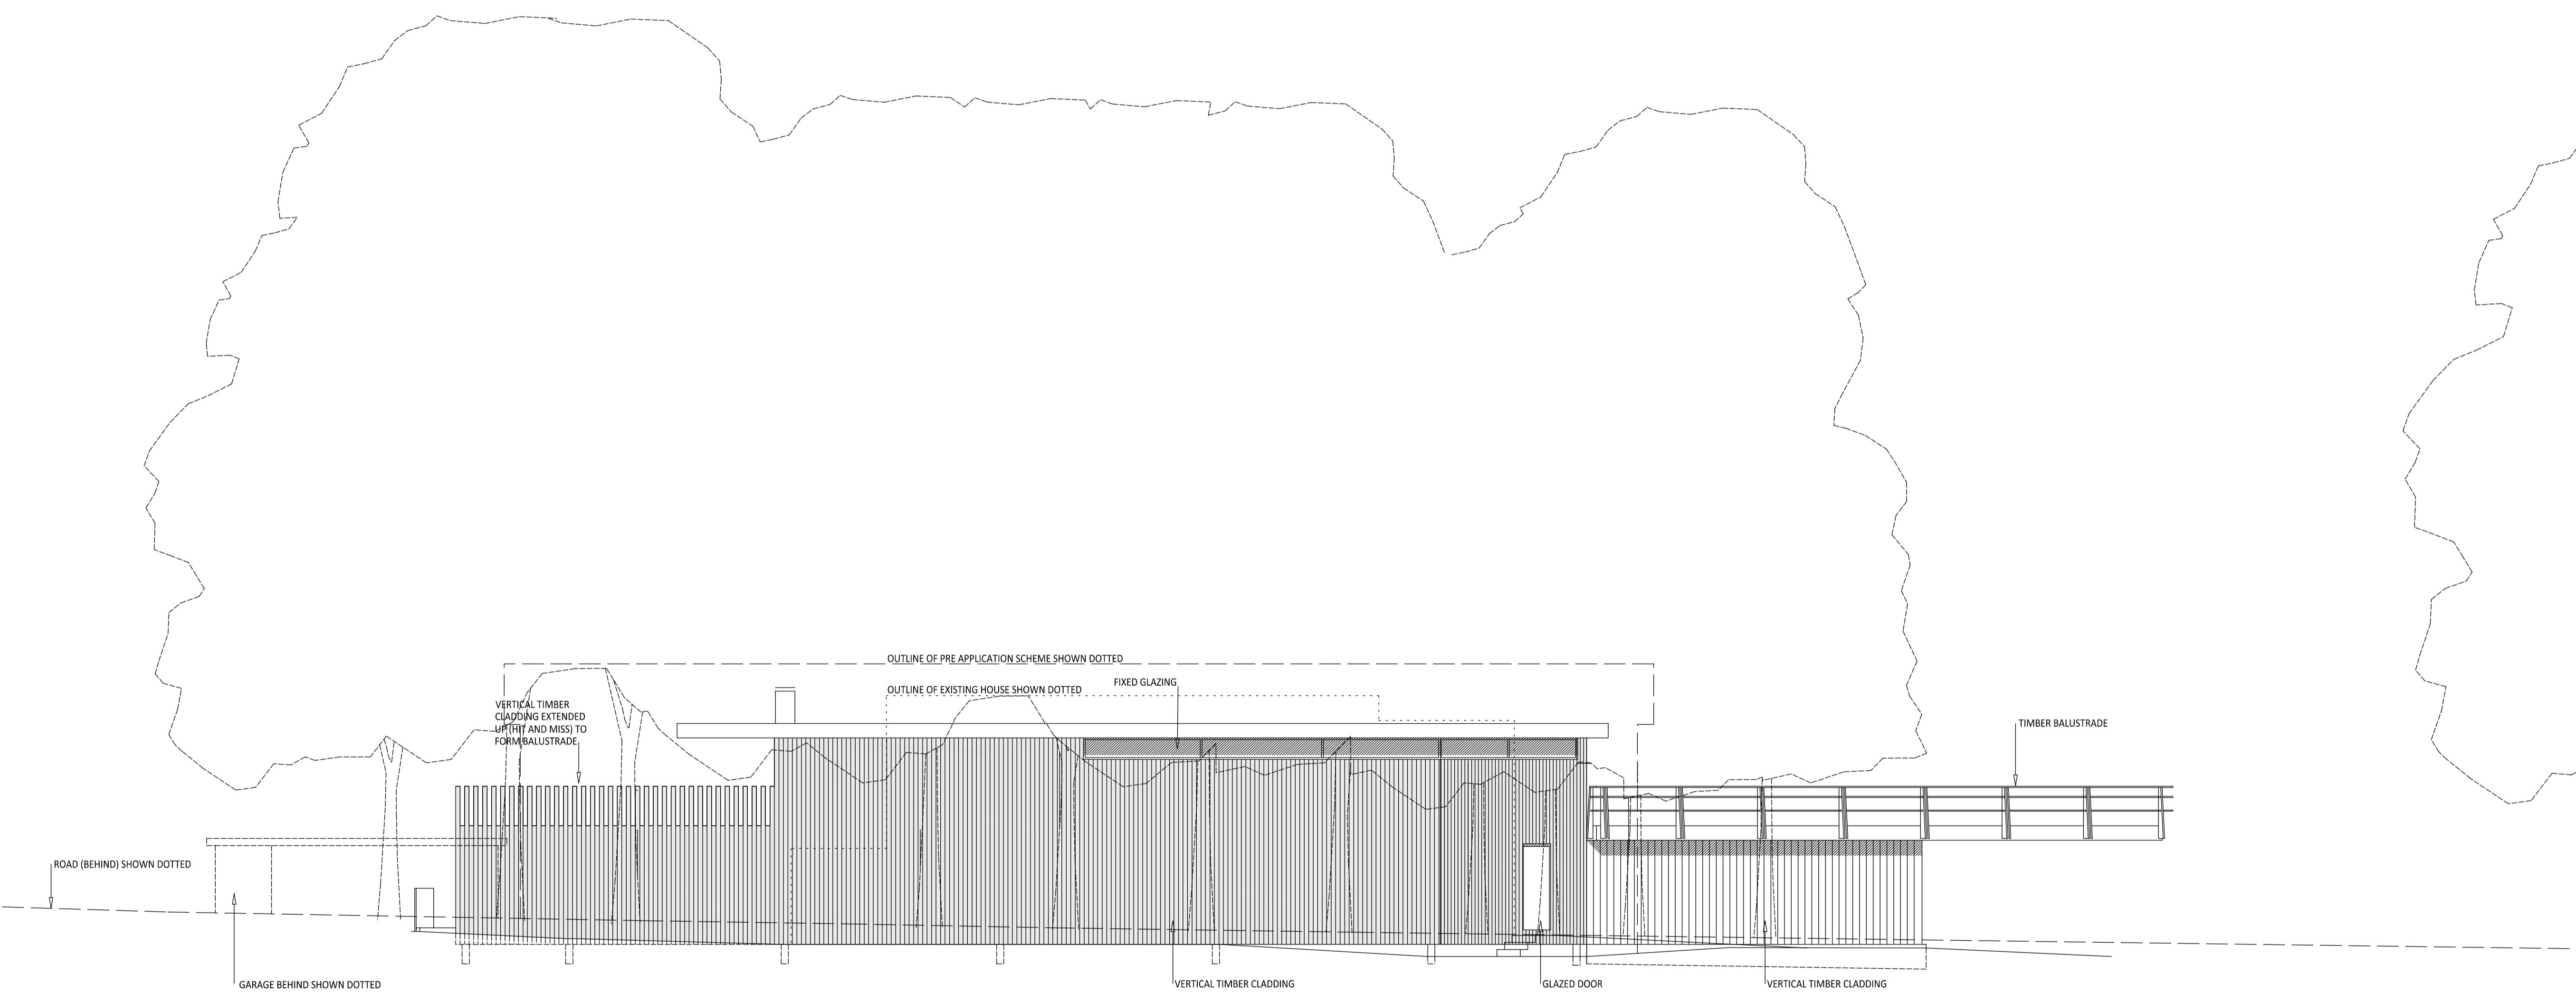

EAST ELEVATION

Notes

A 27.06.12 Solar panels and lower boathouse walls omitted.
 no date revision


Jeffrey Charles Emmett
 PLANNING & DEVELOPMENT CONSULTANCY

Stable Court Studio, 12a Bell Lane, Thame, Oxon, OX9 3AL
 Tel : 01844 267990 Fax : 01844 267991
 email : admin@jcemmett.co.uk

project
**Proposed House
 Wargrave**

title
Proposed South Elevation

drawn GP	Project number	
date March 2012	982	
scale 1:100 at A1	Drawing no	A
	P5	

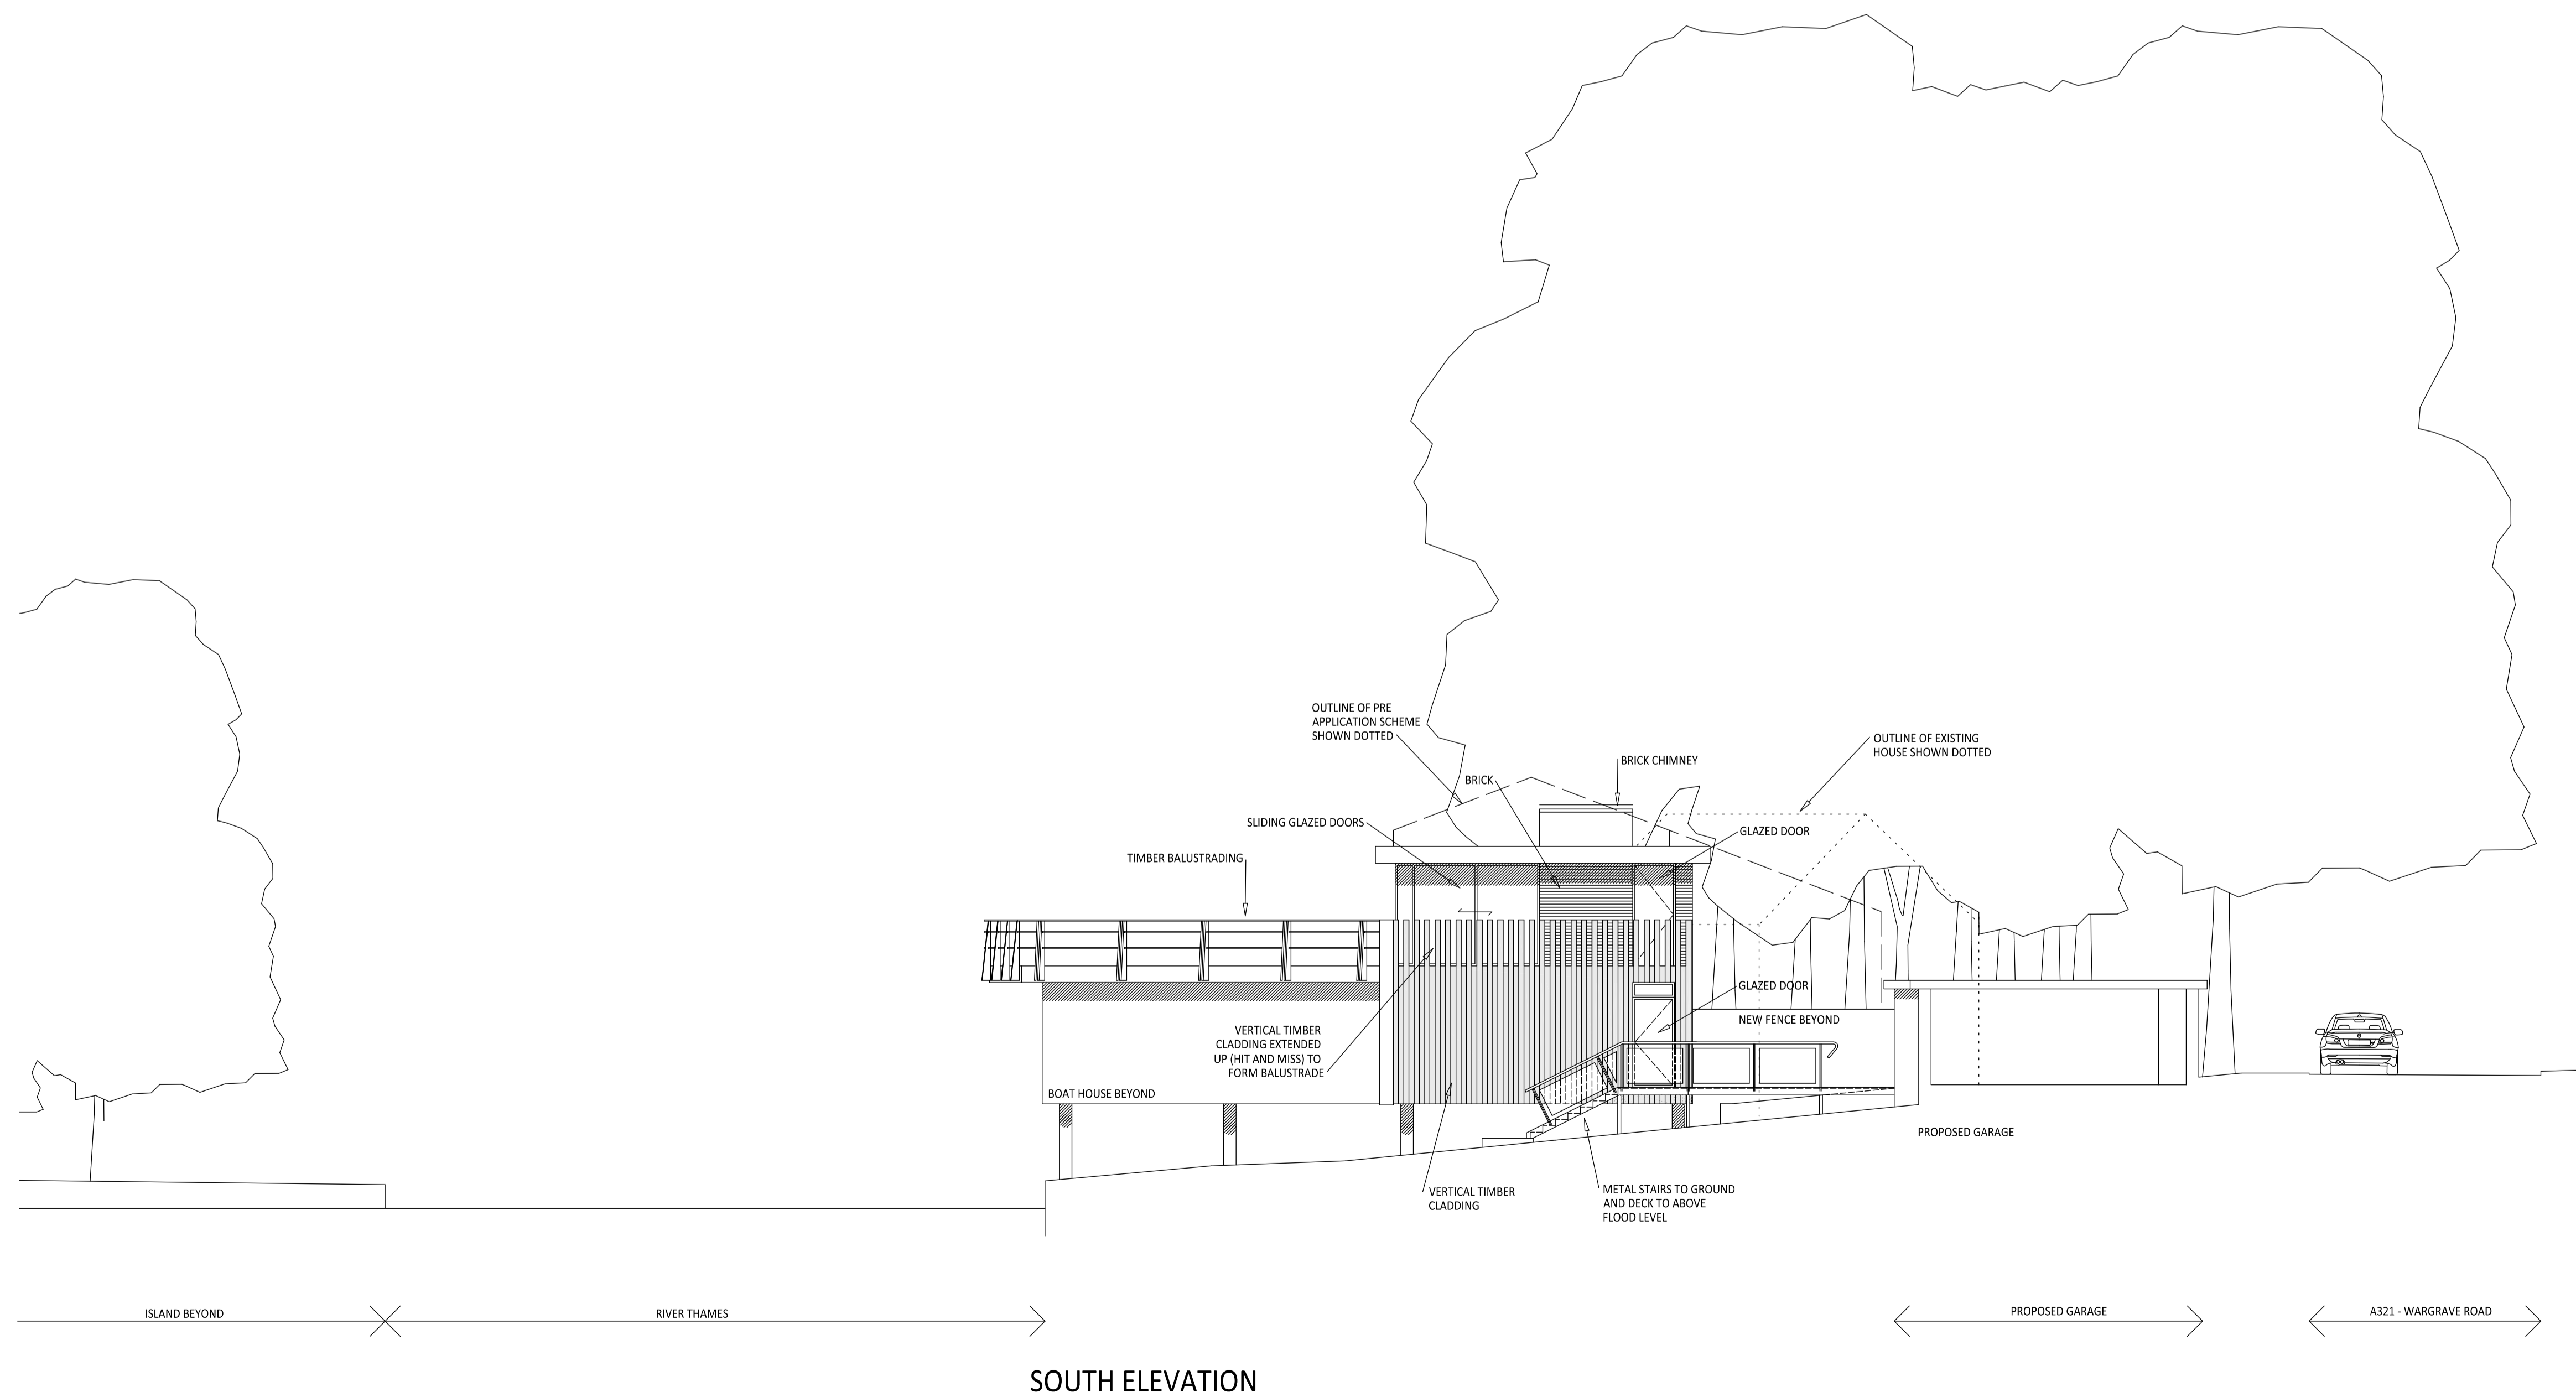

Notes

A 27.06.12 Solar panels and lower boathouse walls
 omitted.
 no date revision

Jeffrey Charles Emmett
 PLANNING & DEVELOPMENT CONSULTANCY

Stable Court Studio, 12a Bell Lane, Thame, Oxon, OX9 3AL


Tel : 01844 267990 Fax : 01844 267991

email : admin@jcemmett.co.uk

project
**Proposed House
 Wargrave**

title
Street Elevation

drawn GP	Project number	
date April 2012	982	
scale 1:100 at A1	Drawing no P7	A

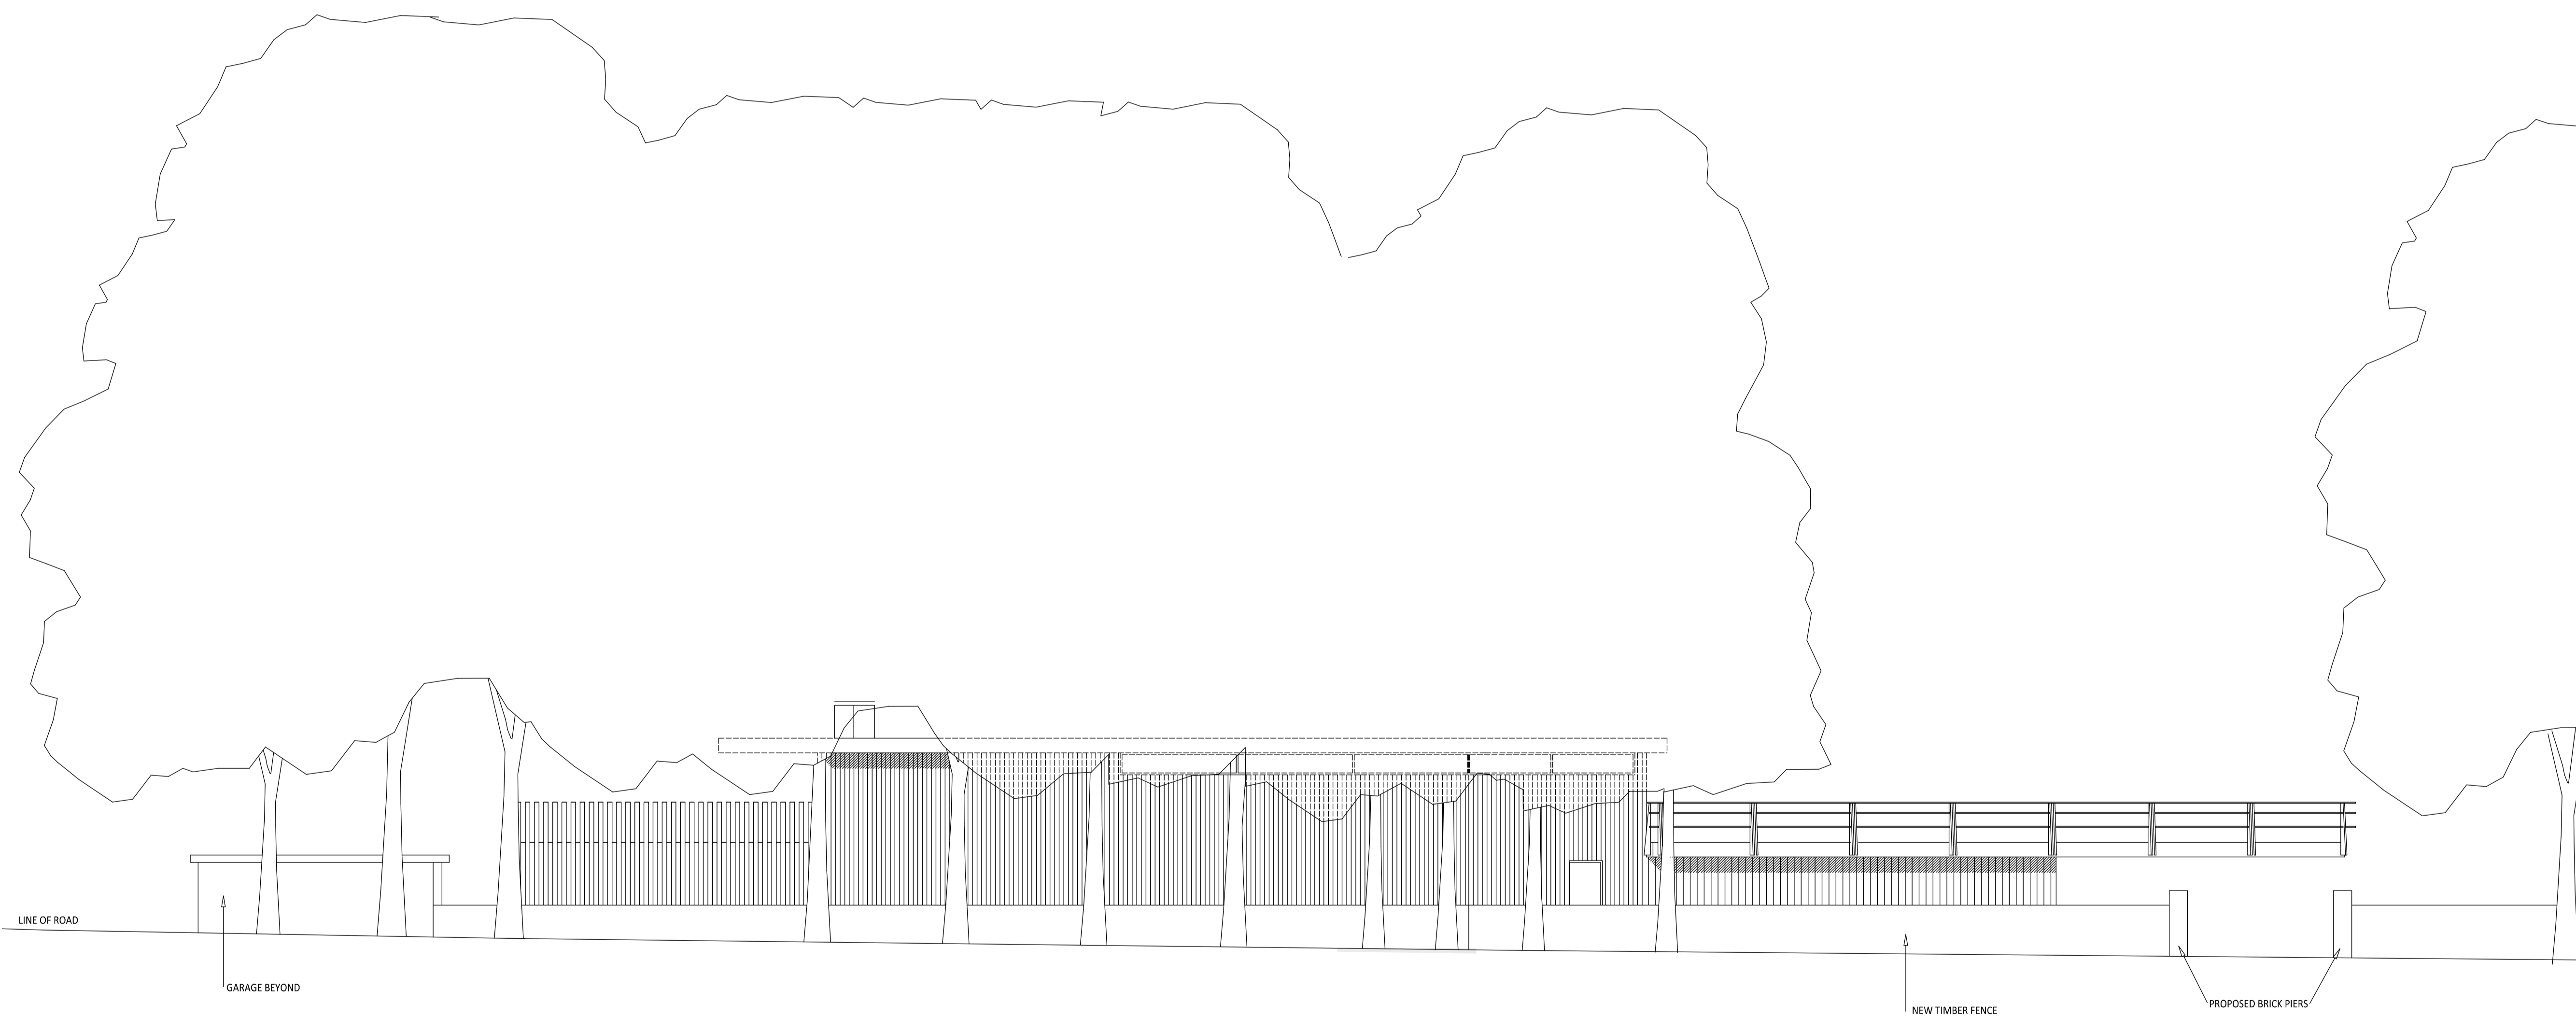

STREET ELEVATION

Notes

A 27.06.12 Solar panels and lower boathouse walls
 omitted.
 no date revision


Jeffrey Charles Emmett
 PLANNING & DEVELOPMENT CONSULTANCY

Stable Court Studio, 12a Bell Lane, Thame, Oxon, OX9 3AL
 Tel : 01844 267990 Fax : 01844 267991
 email : admin@jcemmett.co.uk

project
**Proposed House
 Wargrave**

title
Cross Section

drawn GP	Project number	
date April 2012	982	
scale 1:100 at A1	Drawing no	A
	P8	

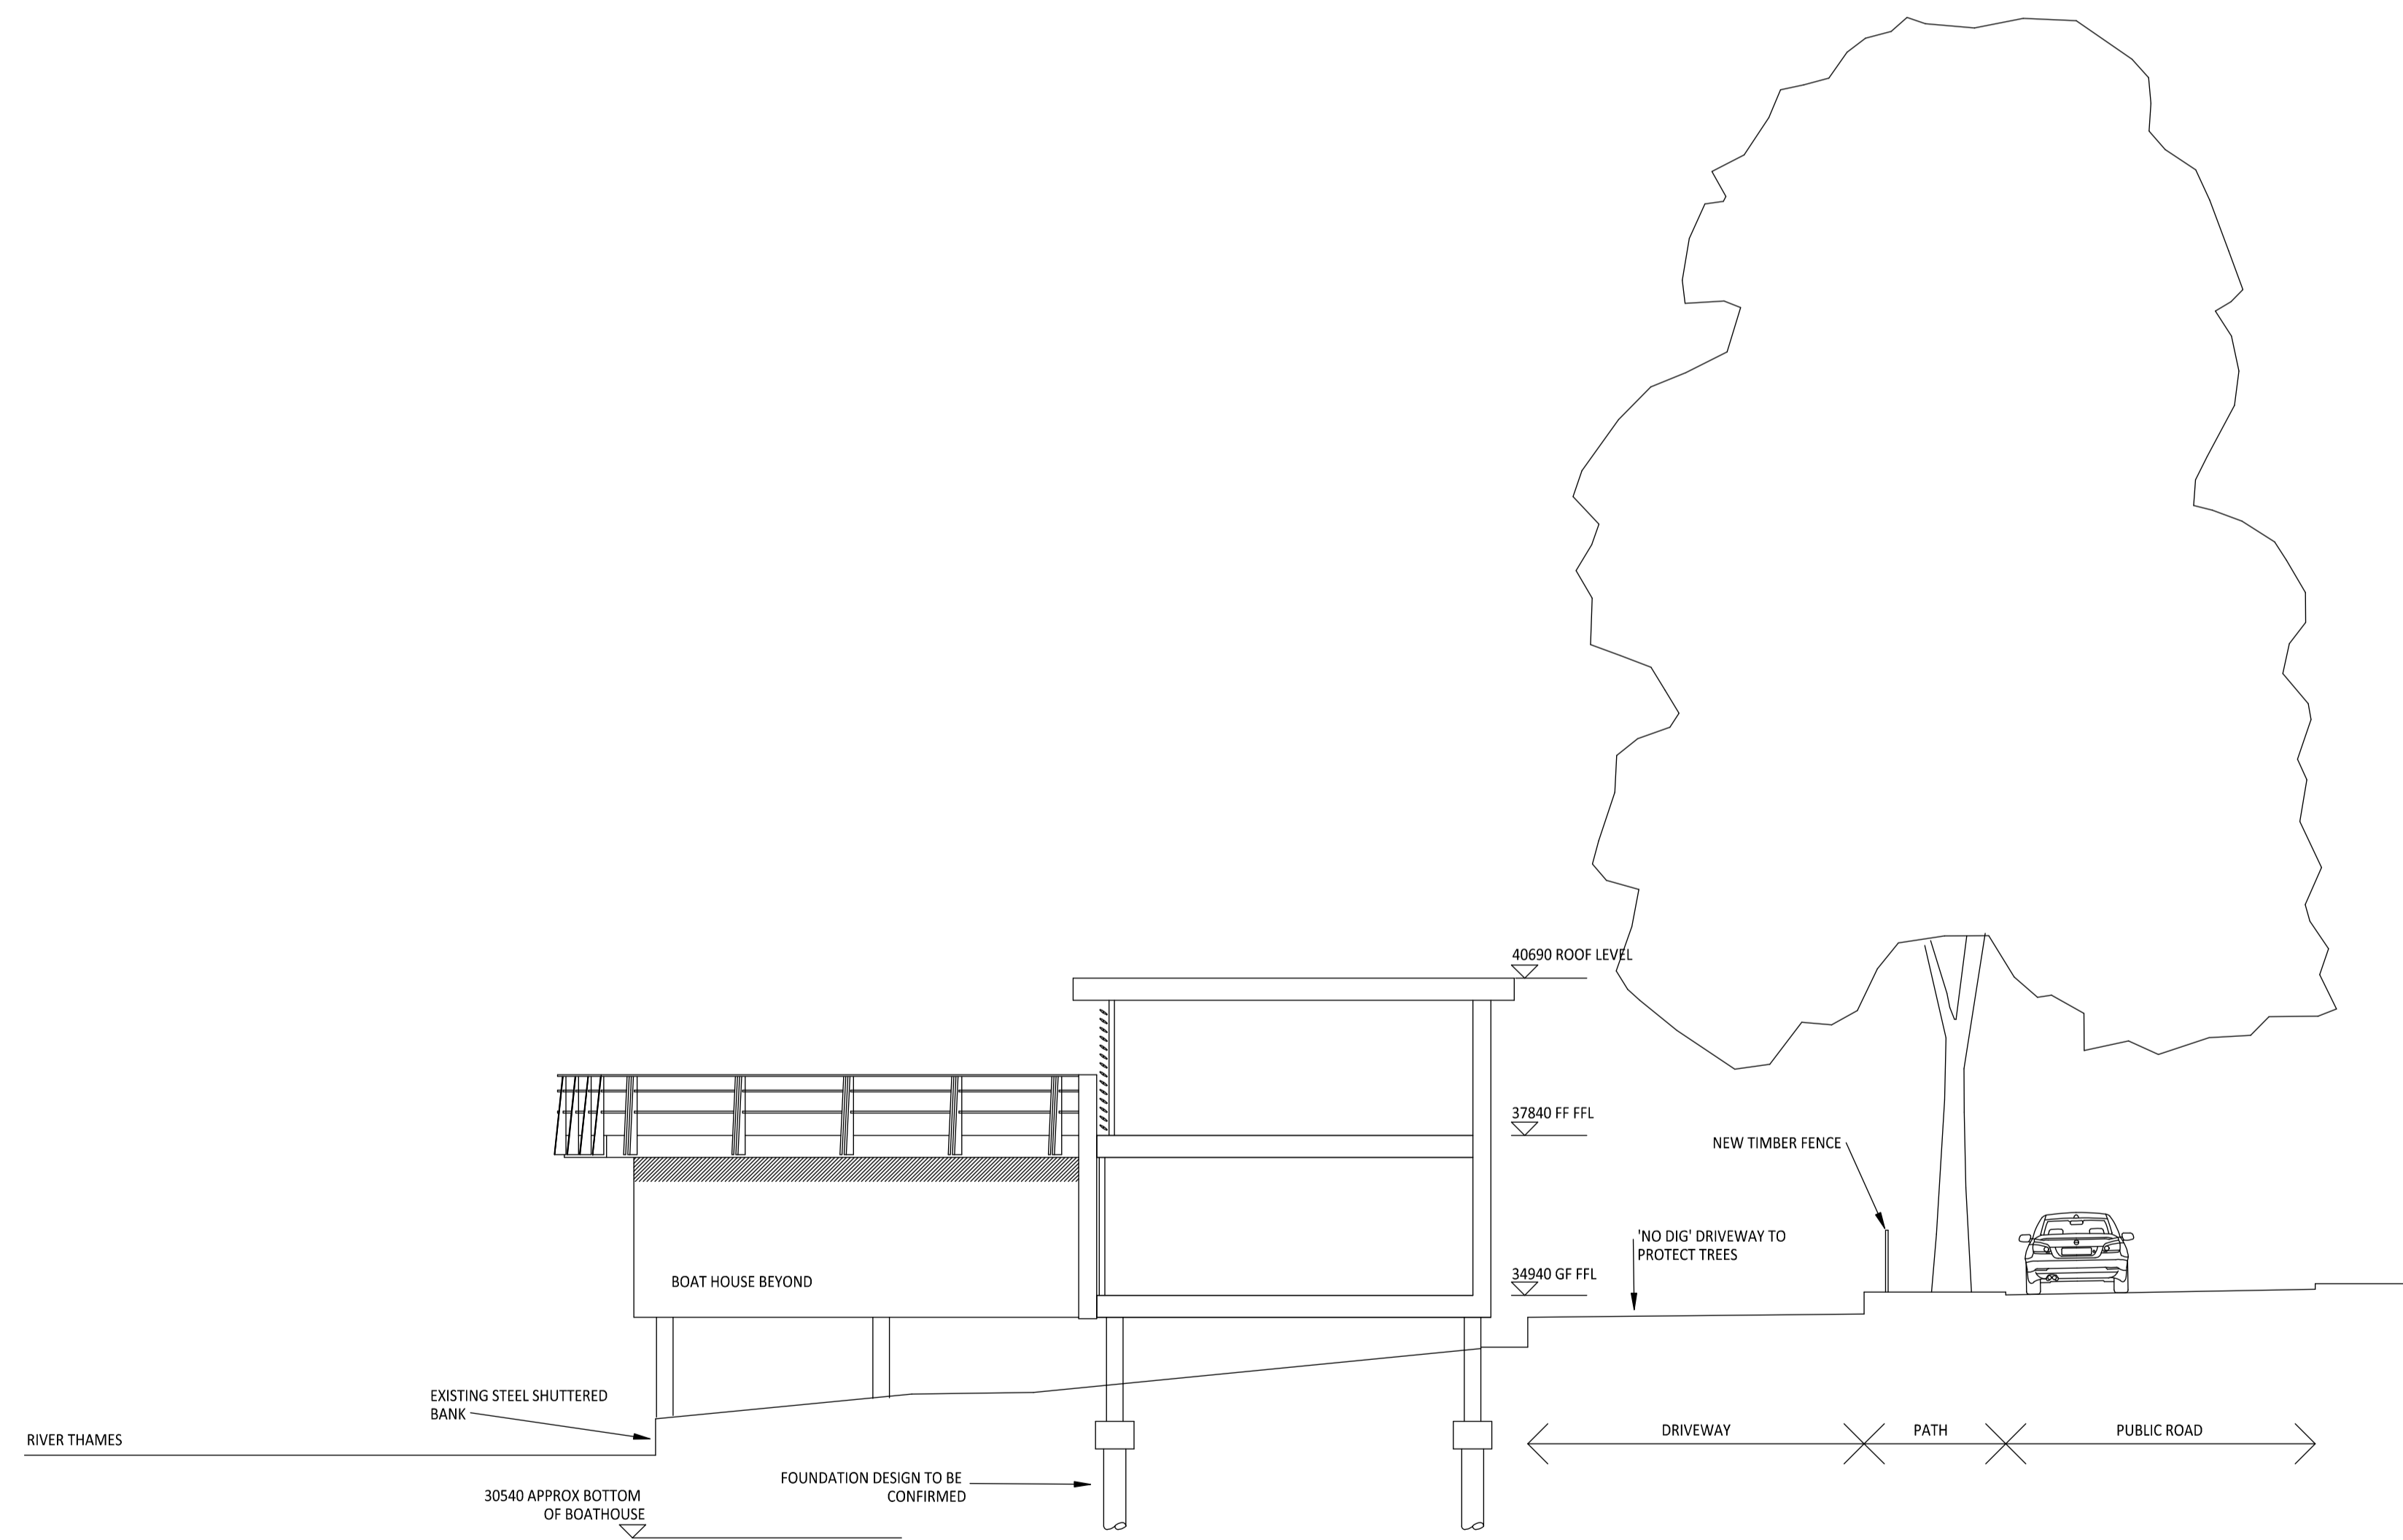

CROSS SECTION

Notes



NORTH ELEVATION

A 27.06.12 Solar panels and lower boathouse walls omitted.
 no date revision

Jeffrey Charles Emmett
 PLANNING & DEVELOPMENT CONSULTANCY

Stable Court Studio, 12a Bell Lane, Thame, Oxon, OX9 3AL

Tel : 01844 267990 Fax : 01844 267991

email : admin@jcemmett.co.uk

project
**Proposed House
 Wargrave**

title
Proposed North Elevation

drawn GP	Project number	
date April 2012	982	
scale 1:100 at A1	Drawing no	
	P9	A